
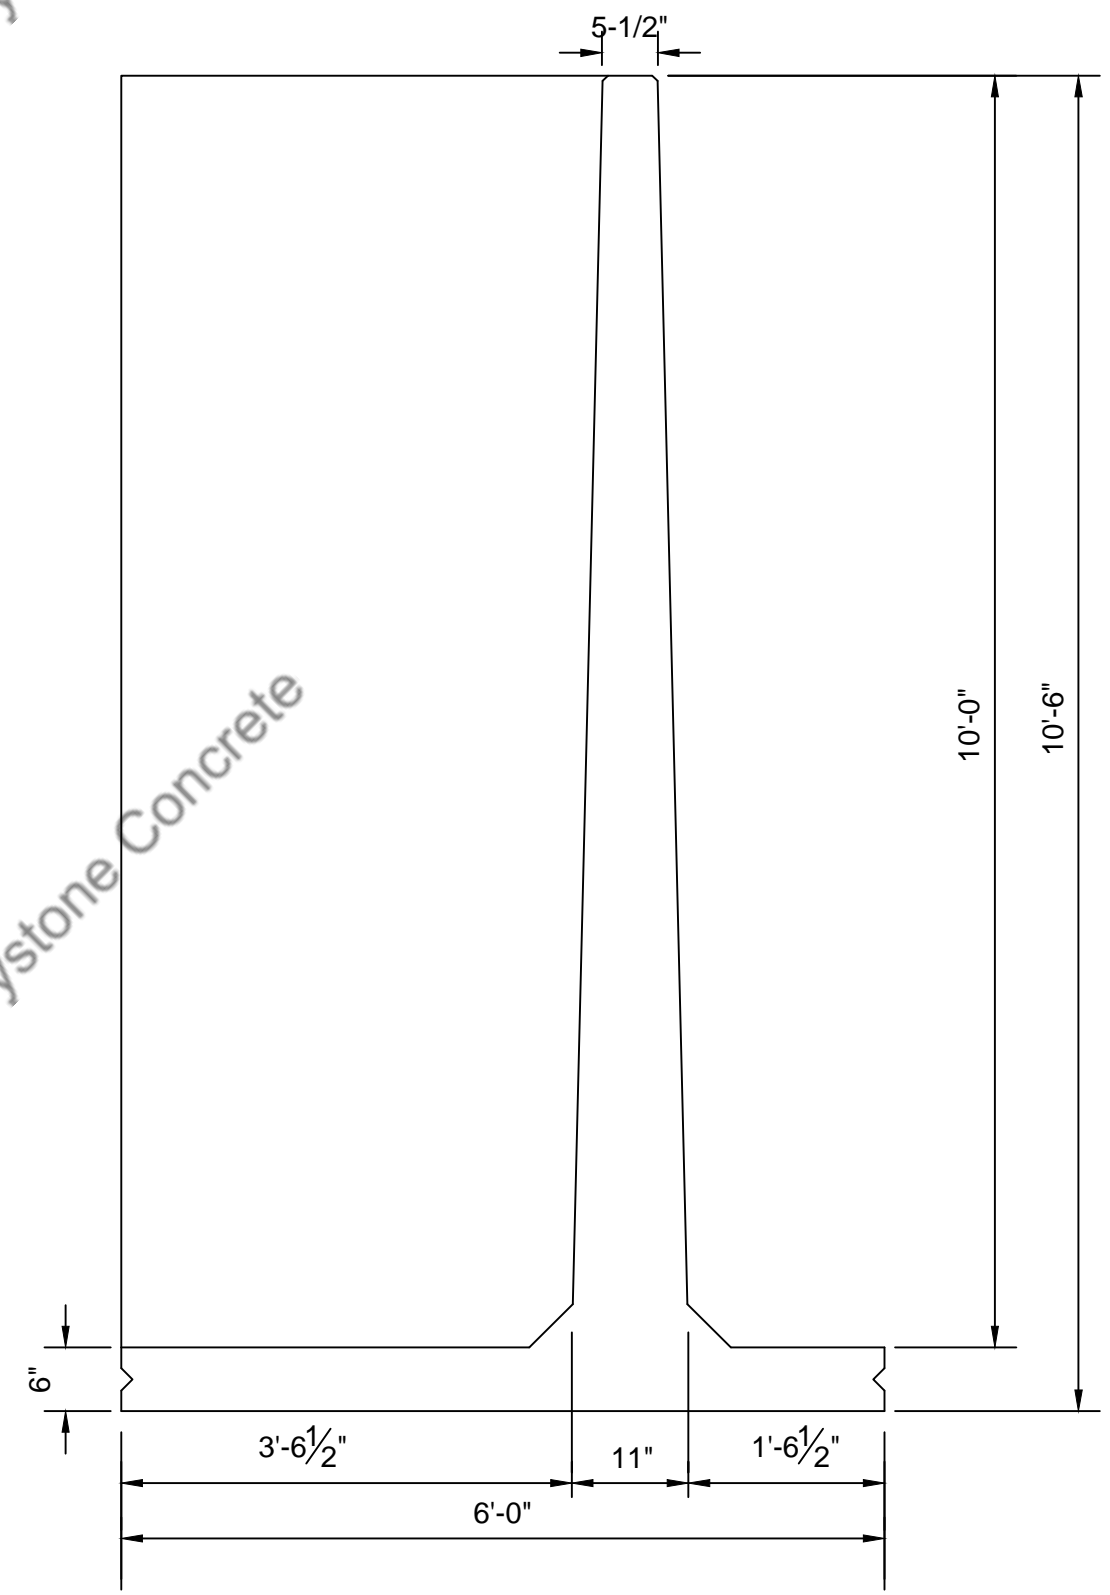


Keystone Concrete

Keystone Concrete

Keystone Concrete

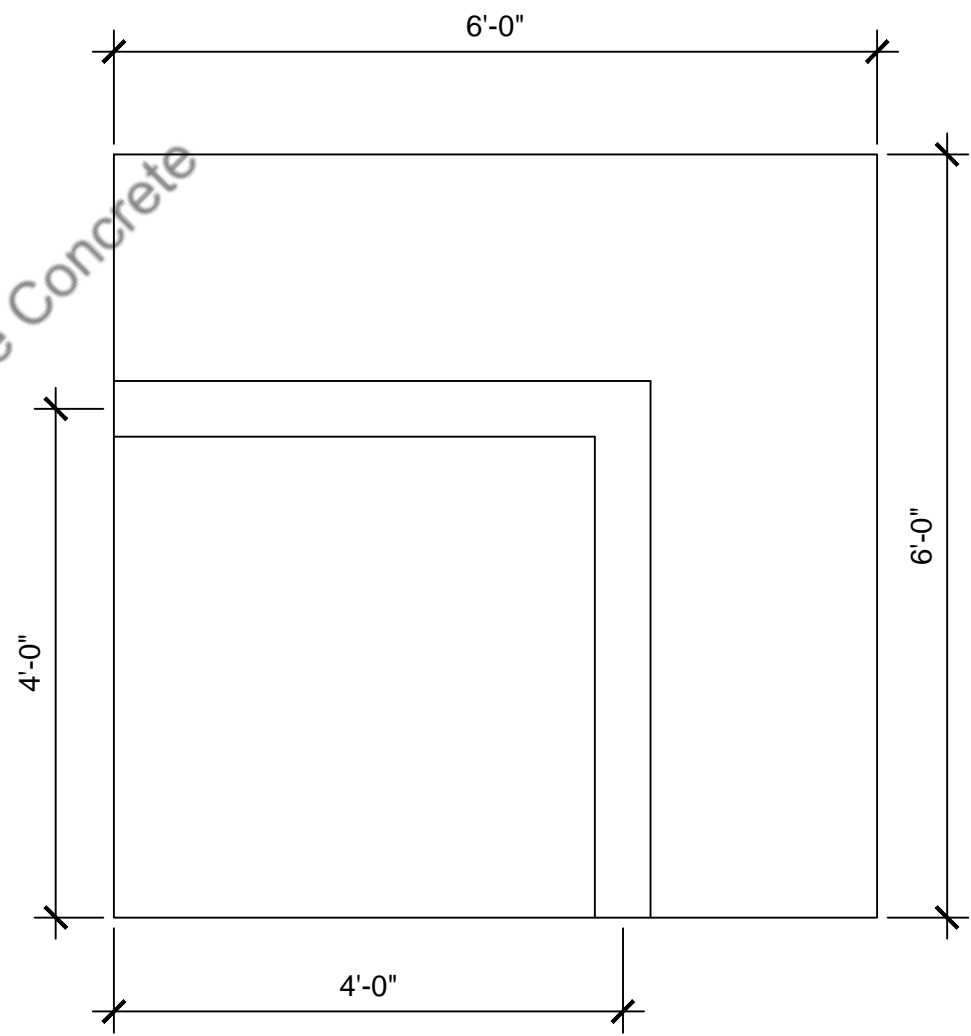

Cross Section

General Notes

10'-6" High Corner

5,000 PSI Concrete

Grade 60 Rebar

No.	Revision/Issue	Date

Firm Name and Address

Keystone Concrete Products Inc
 477 E Farmersville Rd
 New Holland PA 17557
 717-355-2361 Phone
 717-355-9548 Fax

Project Name and Address

10' Corner

By	M.W.M.	Sheet
Date	7-4-2018	
Scale	NTS	

Keystone Concrete

Keystone Concrete

Keystone Concrete

Keystone Concrete

Keystone Concrete

Keystone Concrete