



Keystone Concrete

Keystone Concrete

Keystone Concrete

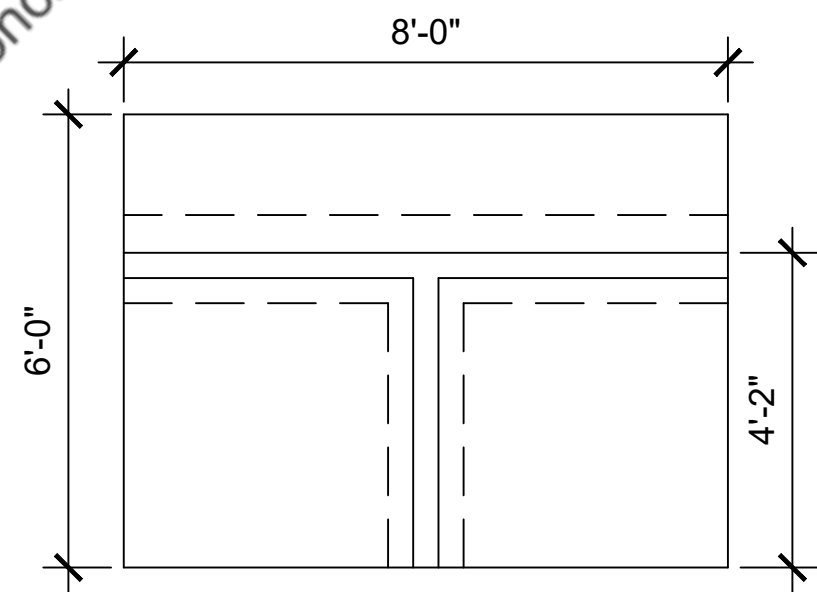

1 TOP VIEW
NTS

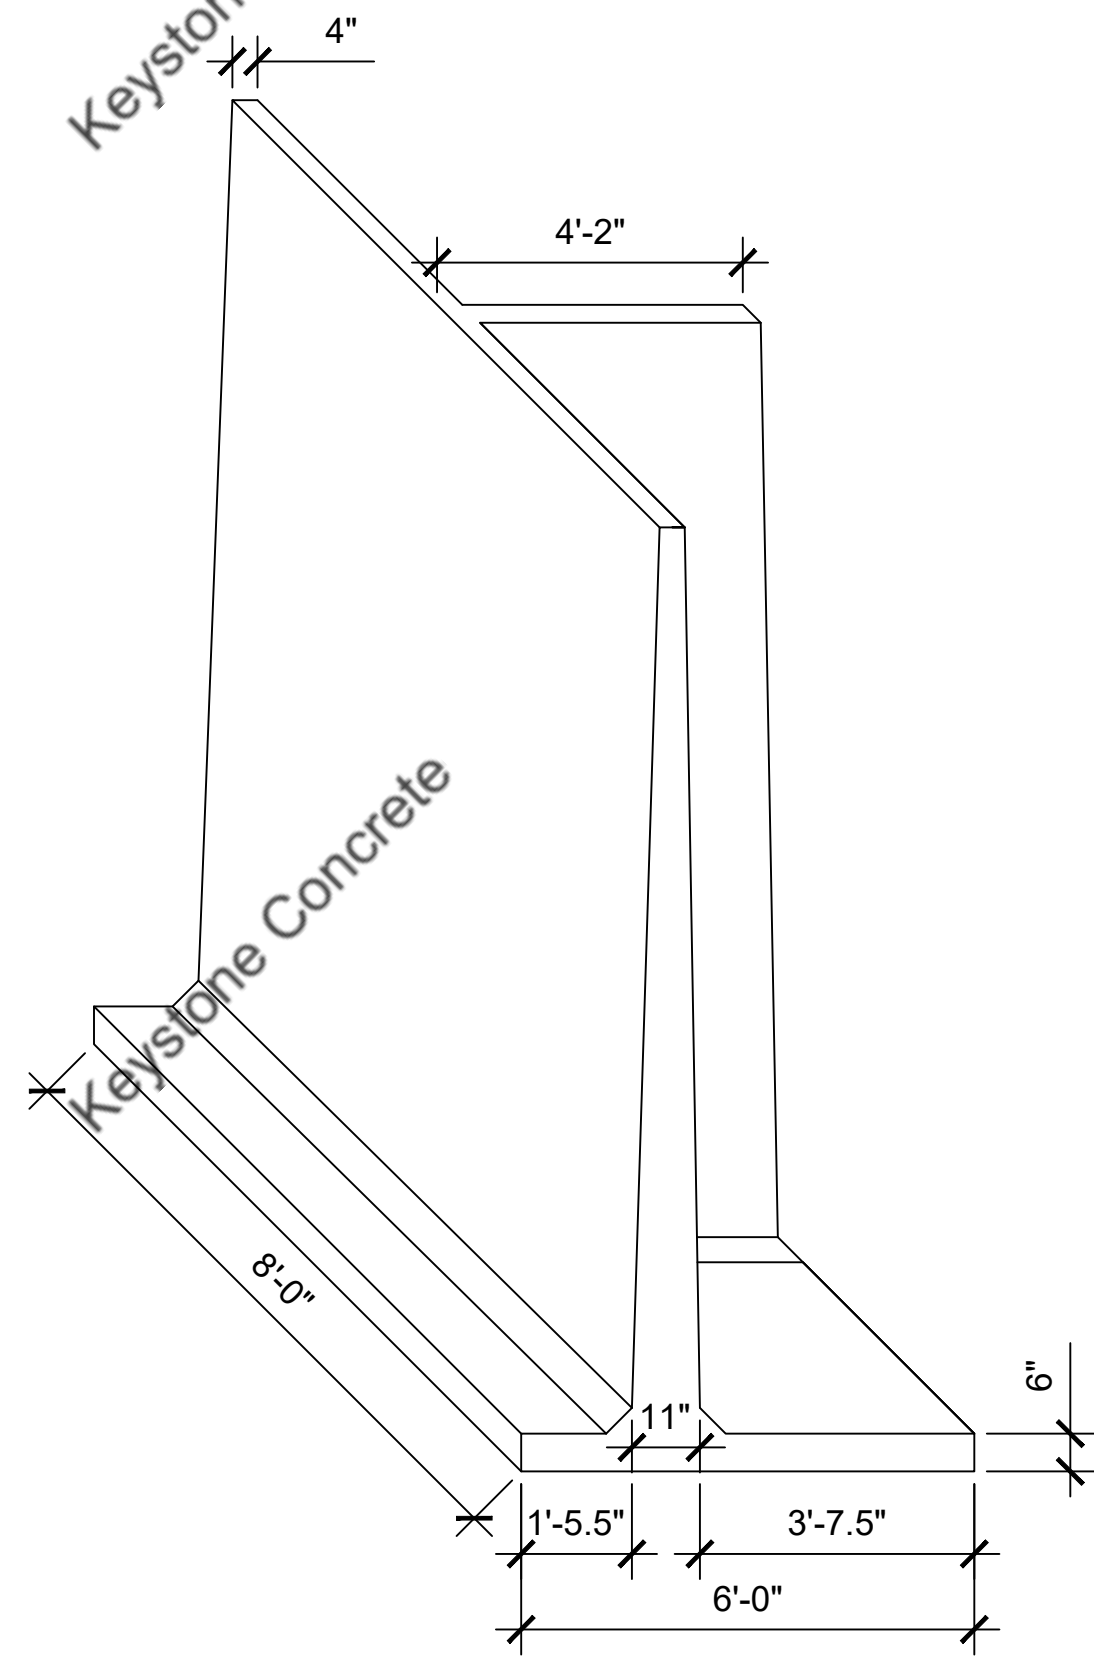

2 ISOMETRIC VIEW
NTS

General Notes

Section Length:
8' Across Back
4' Forward

Weight: 17,700 LBS

5,000 PSI @ 28
days, concrete.

60,000 PSI rebar.

No.	Revision/Issue	Date

Firm Name and Address
Keystone Concrete Products Inc
477 E Farmersville Rd
New Holland PA 17557
717-355-2361 Phone
717-355-9548 Fax

Project Name and Address
12'-6" High T-T Panel
Rebar

By J.A.S.	Sheet
Date 9-1-2020	
Scale NTS	

Keystone Concrete

Keystone Concrete

Keystone Concrete

Keystone Concrete

Keystone Concrete

Keystone Concrete