

Keystone Concrete


Keystone Concrete

Keystone Concrete

Keystone Concrete

Keystone Concrete

Keystone Concrete

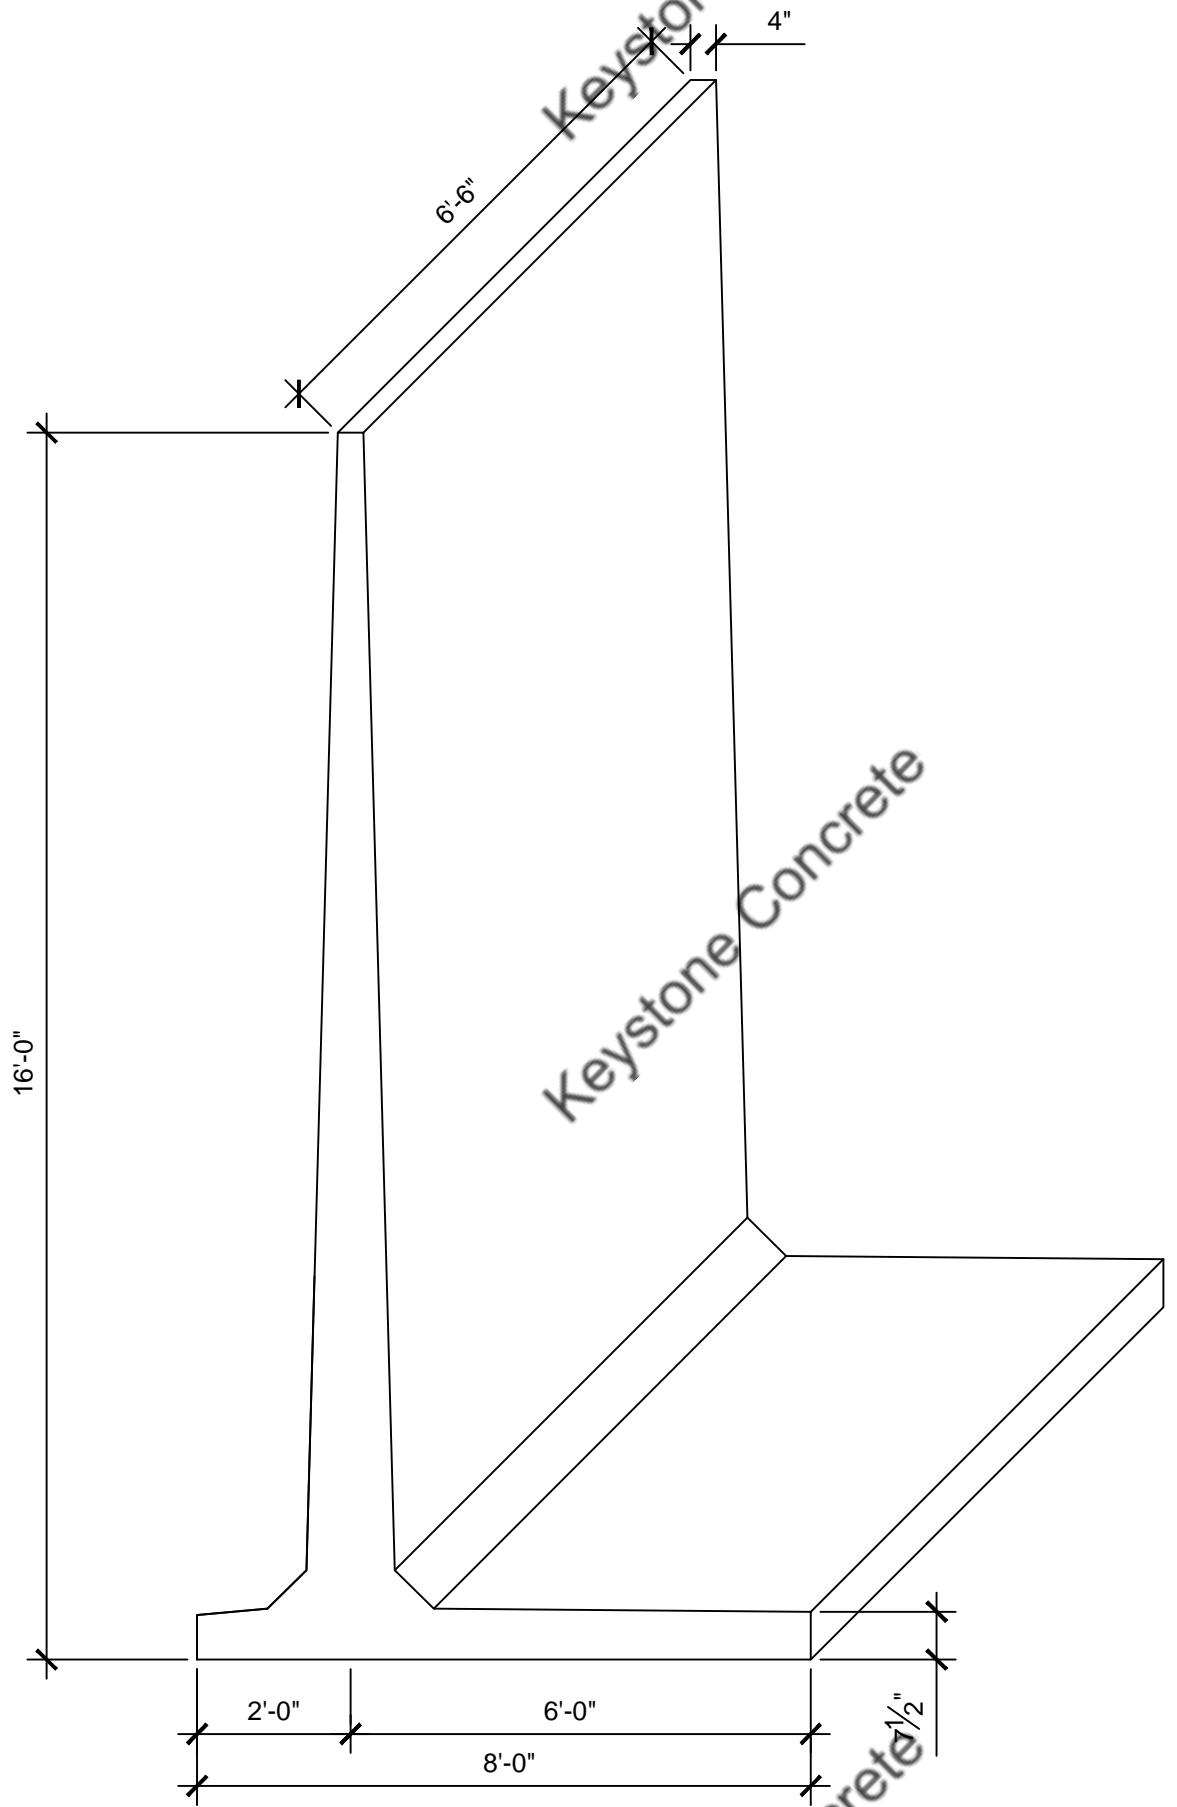

Keystone Concrete

Keystone Concrete

Keystone Concrete

General Notes

Section Length: 6.5'

Weight: 16,000 LBS

5,000 PSI @ 28 days, concrete.

Grade 60 rebar.

No.	Revision/Issue	Date

Firm Name and Address

Keystone Concrete Products Inc
 477 E Farmersville Rd
 New Holland PA 17557
 717-355-2361 Phone
 717-355-9548 Fax

Project Name and Address

16' High Solid L-wall panel

By	J.A.S.	Sheet
Date	2-22-2019	
Scale	NTS	